


POST TO POST SYSTEM



OVER THE POST SYSTEM

NOTE! SOME STAIR
PEOPLE CALL UPEASINGS/RAIL DROPS
GOOSENECKS.

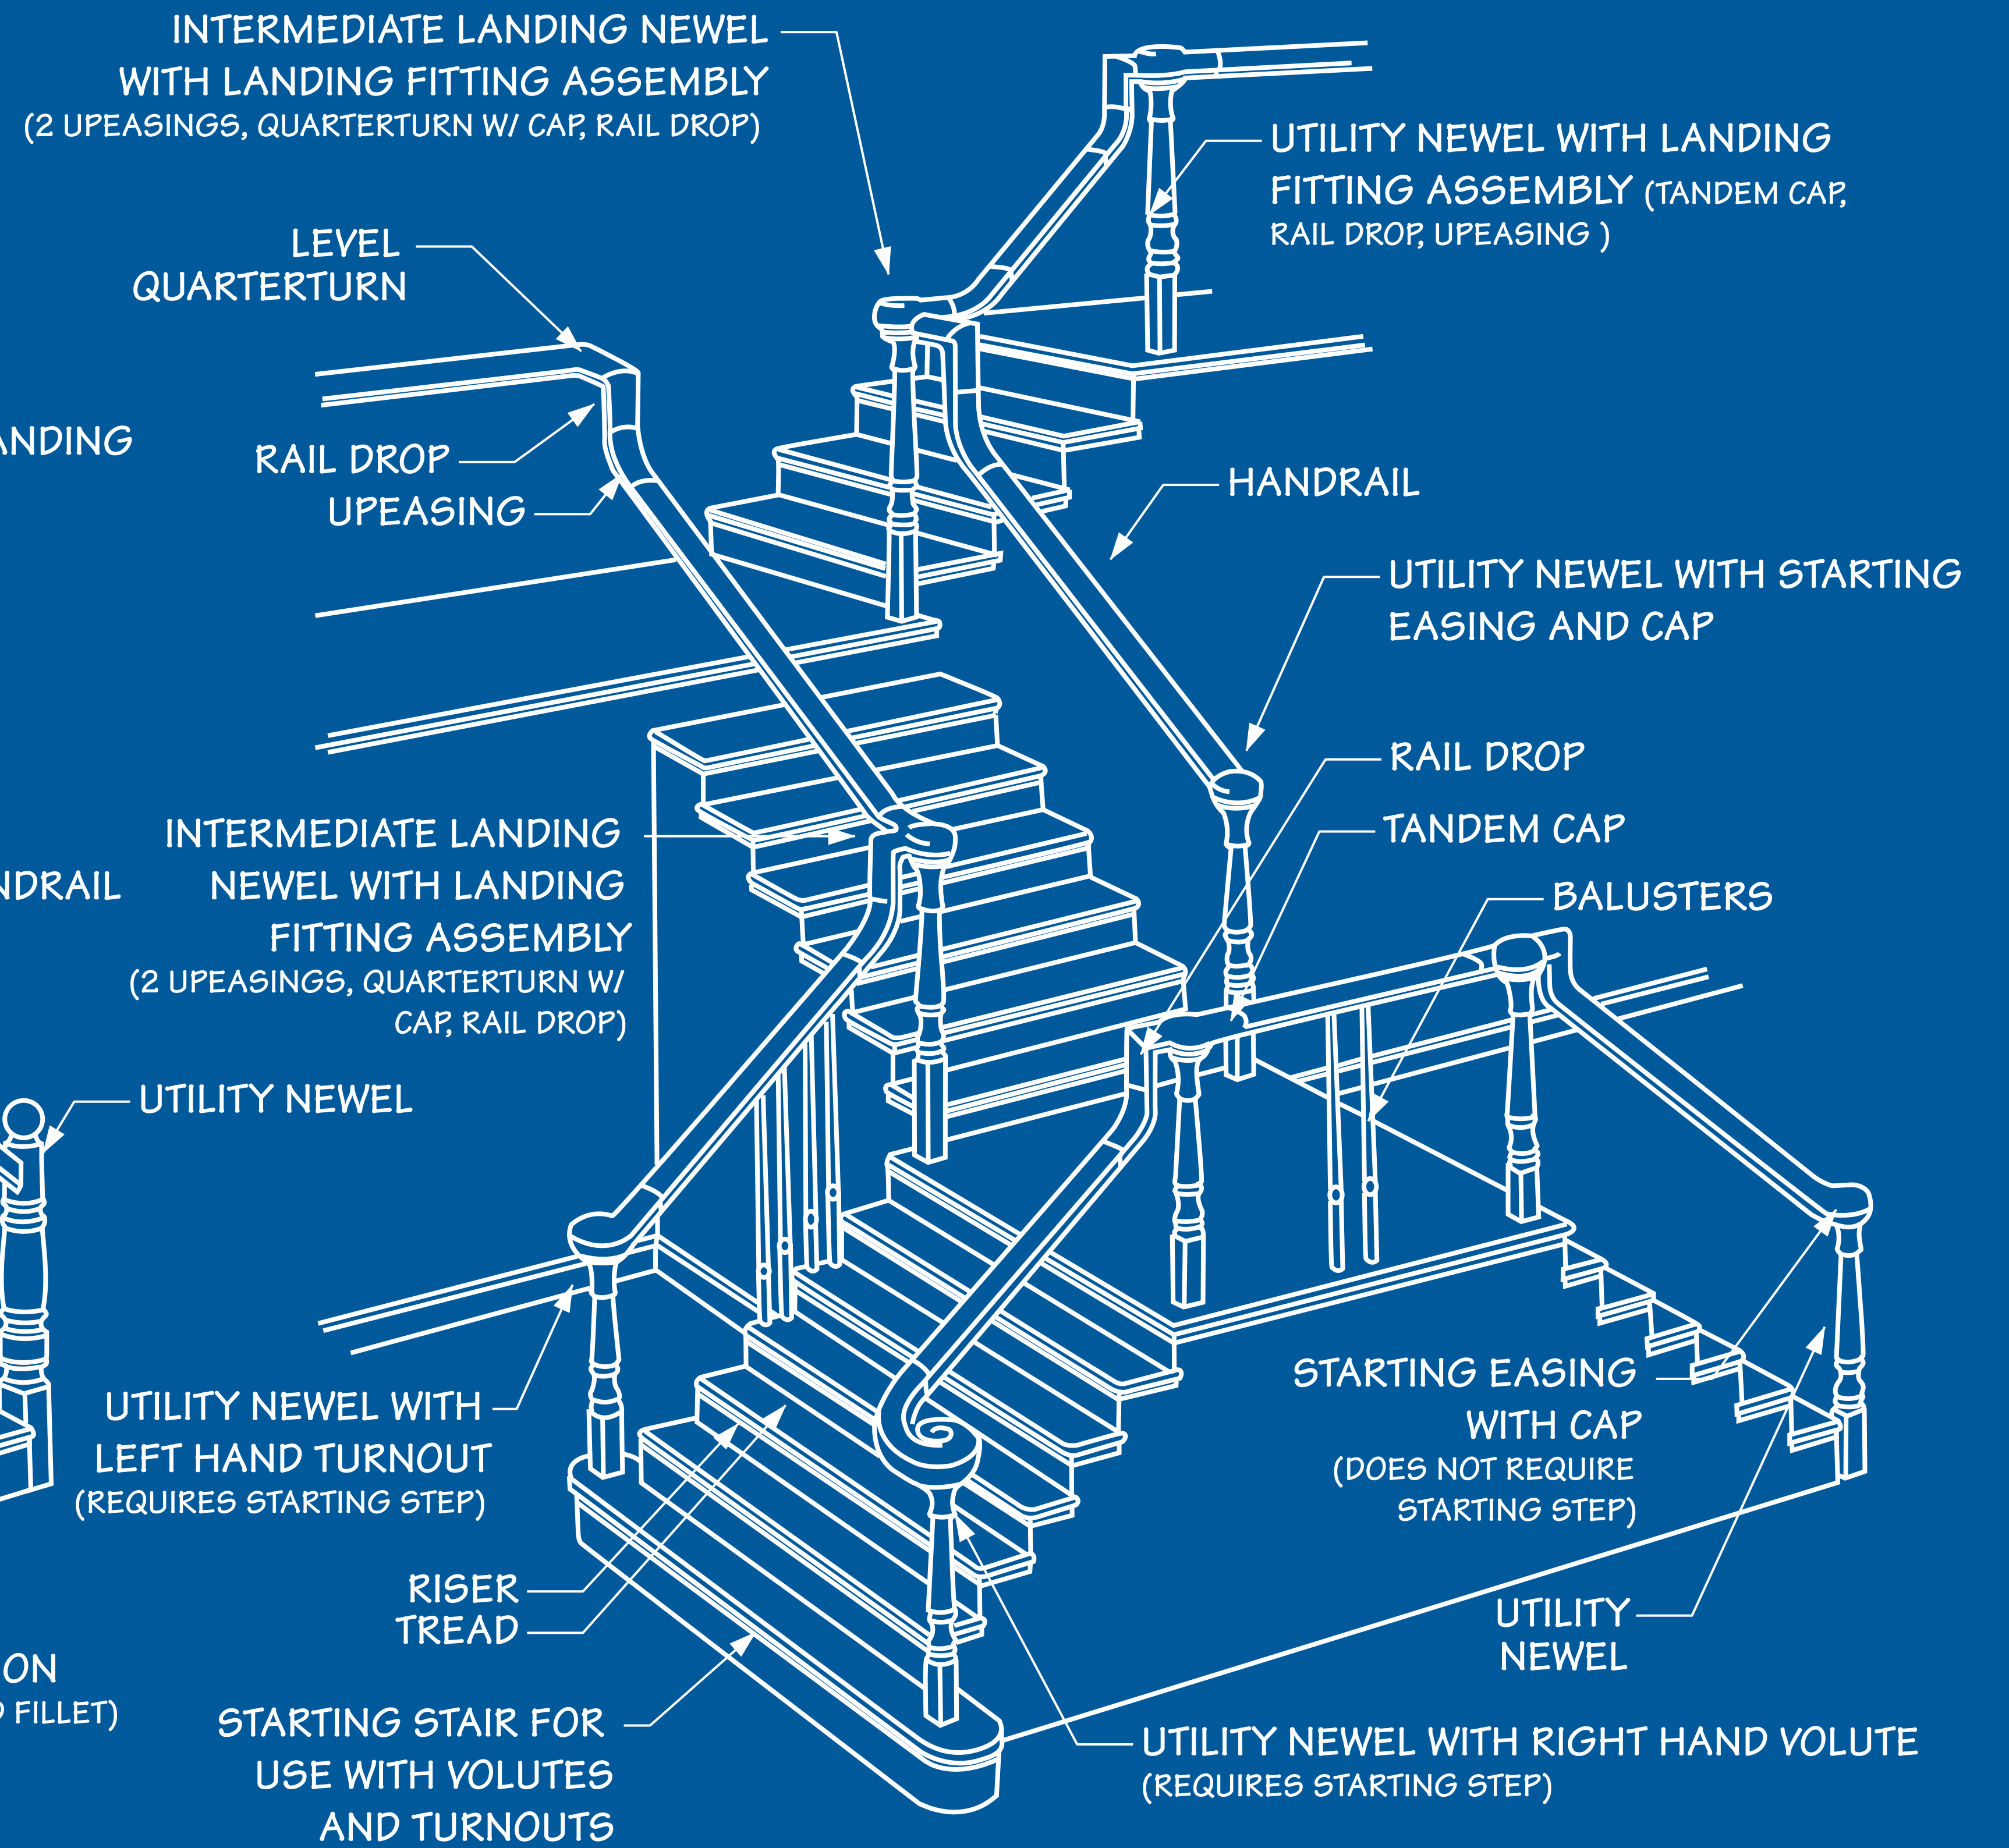

STAIRS / STAIR PARTS
FACT SHEET

Drawn By:
P.A.W.

Drawing No.
2004-8